




PIEDMONT PARKWAY EXTENSION FEASIBILITY STUDY

CITY OF HIGH POINT, NC



PROJECT REFERENCE NO.	41253
PIEDMONT PARKWAY EXT.	
HNTB HNTB NORTH CAROLINA, P.C. 343 E. SIX FORKS ROAD, SUITE 200 Raleigh, North Carolina 27609	
HIGH POINT NORTH CAROLINA'S INTERNATIONAL CITY™	

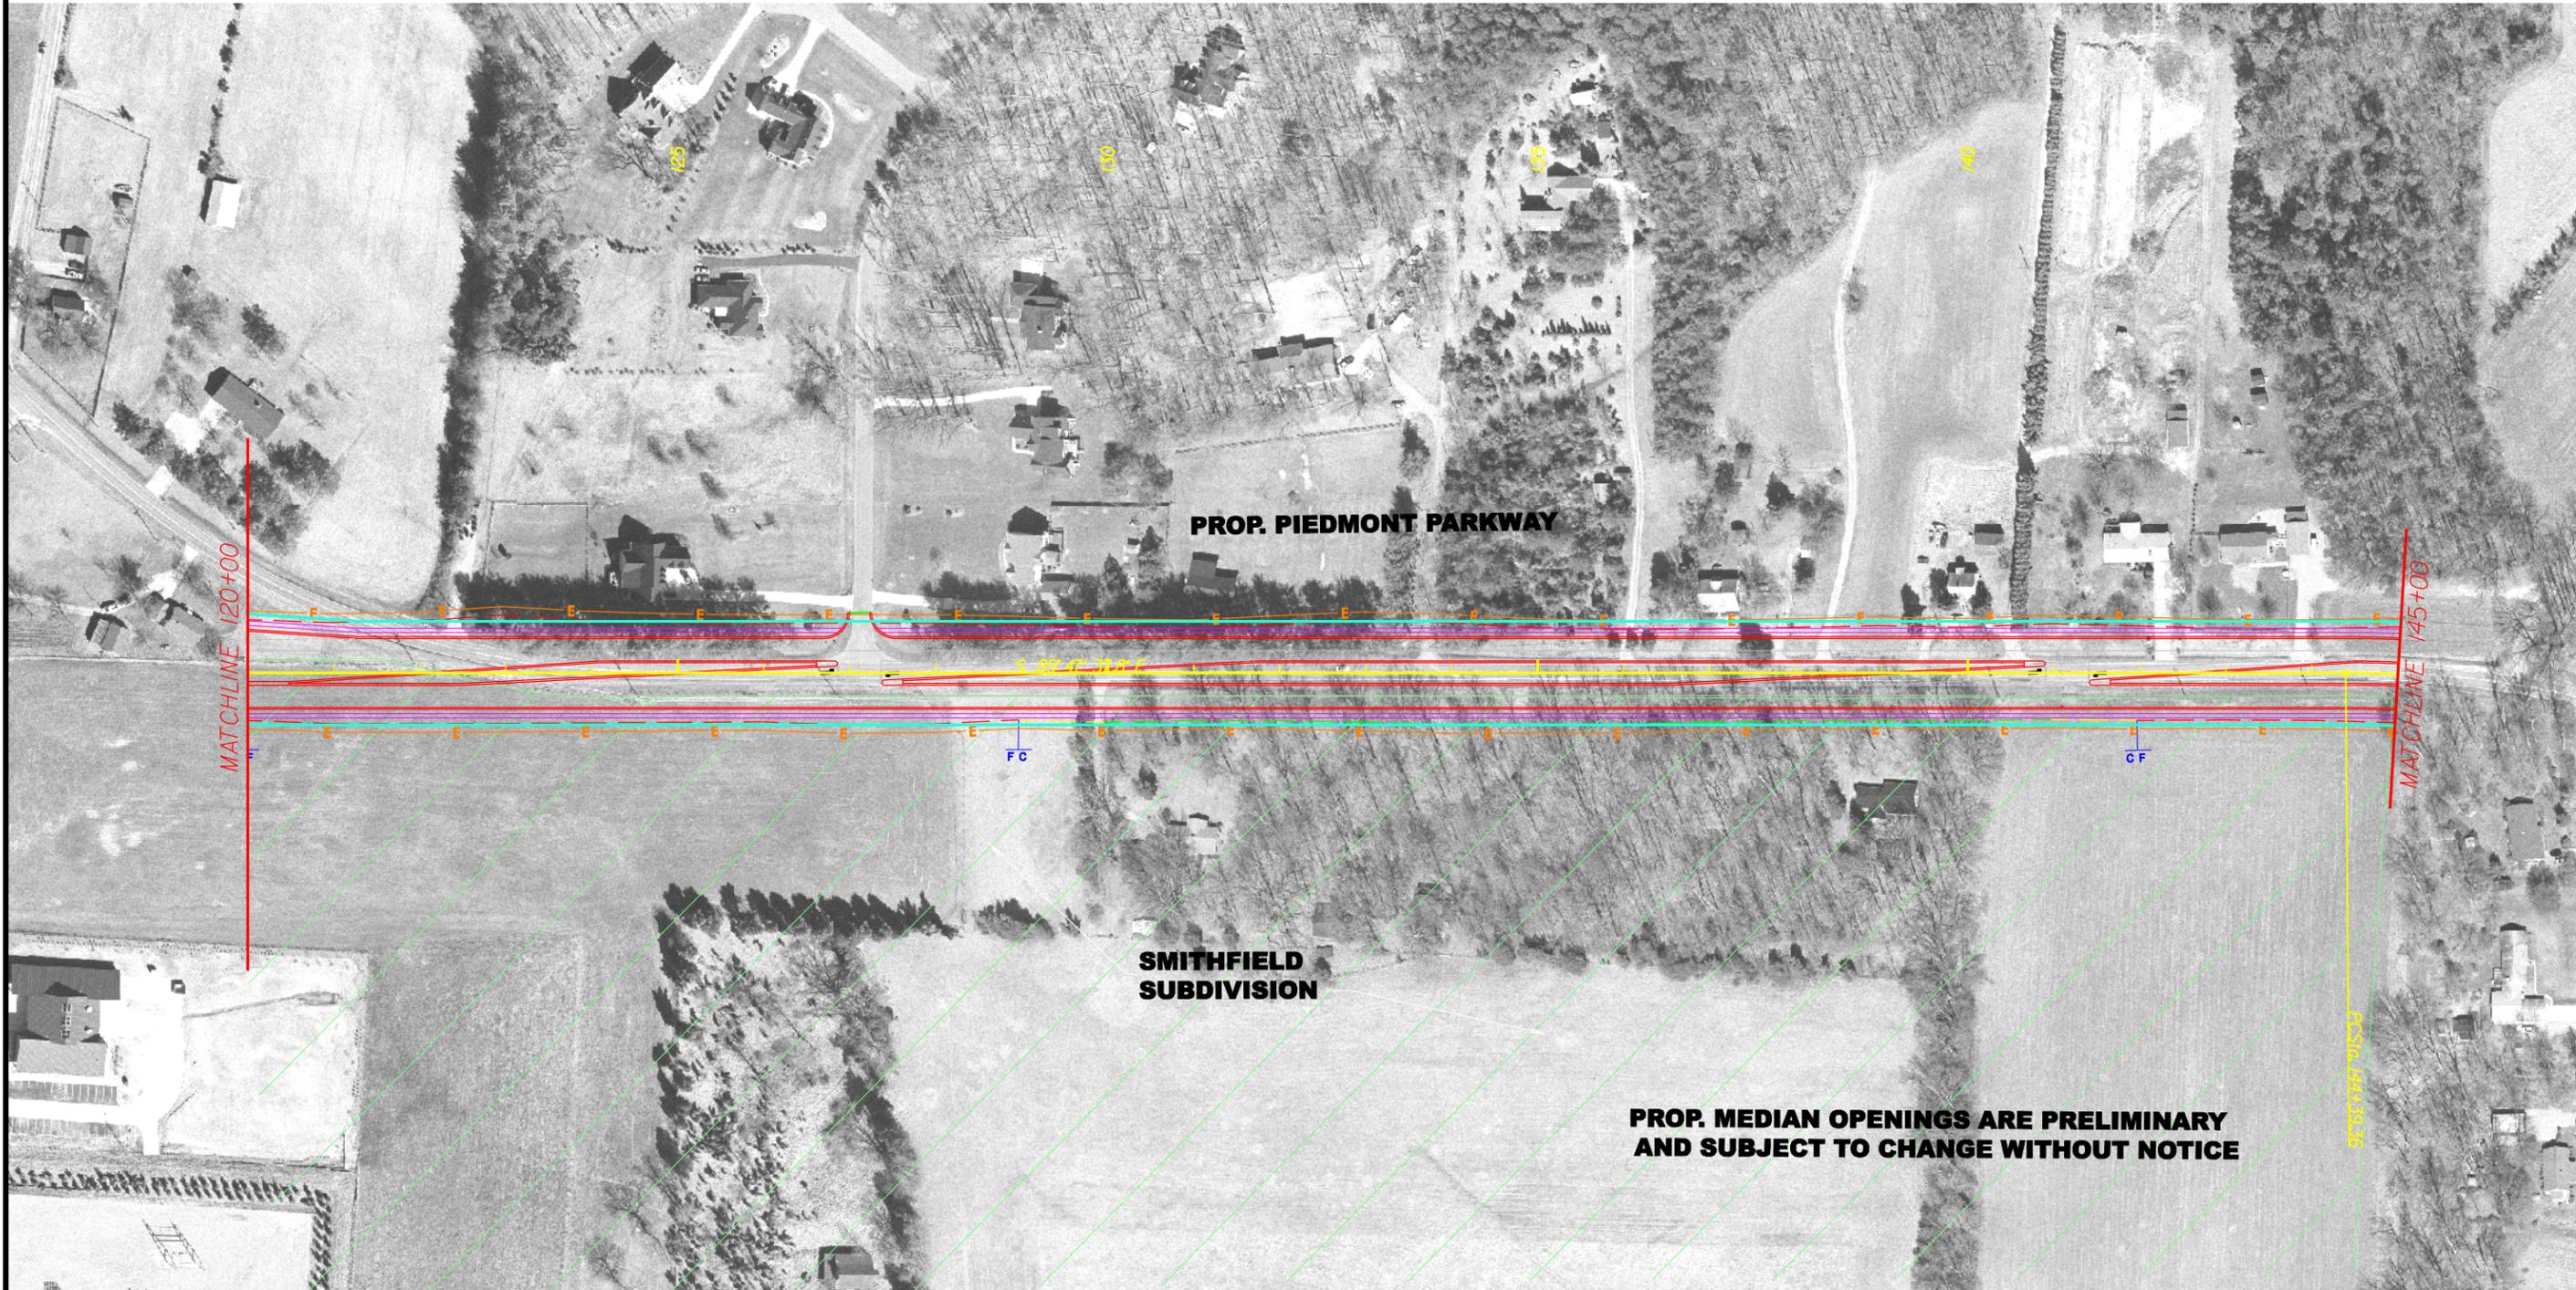

LEGEND	
LIMITS OF CONSTRUCTION	
CUT	--- (dashed green)
FILL	--- (dashed red)
TRANSITION	--- (dashed yellow)
PROPOSED ESTIMATED ROW	--- (solid cyan)
PROPOSED SIDEWALK	--- (solid magenta)
EXISTING ROADWAY	--- (dashed brown)
-Y- LINE CONCEPTS	--- (solid green)
TEMP CONSTR. BASEMENT	--- (solid orange)



SHEET 5 OF 8
FUNCTIONAL PLANS
DO NOT USE FOR CONSTRUCTION

