




PIEDMONT PARKWAY EXTENSION FEASIBILITY STUDY

CITY OF HIGH POINT, NC



PROJECT REFERENCE NO. 41253
 PIEDMONT PARKWAY EXT.
HNTB HNTB NORTH CAROLINA, P.C.
 343 E. SIX FORKS ROAD, SUITE 200
 Raleigh, North Carolina 27609
HIGH POINT
 NORTH CAROLINA'S INTERNATIONAL CITY™

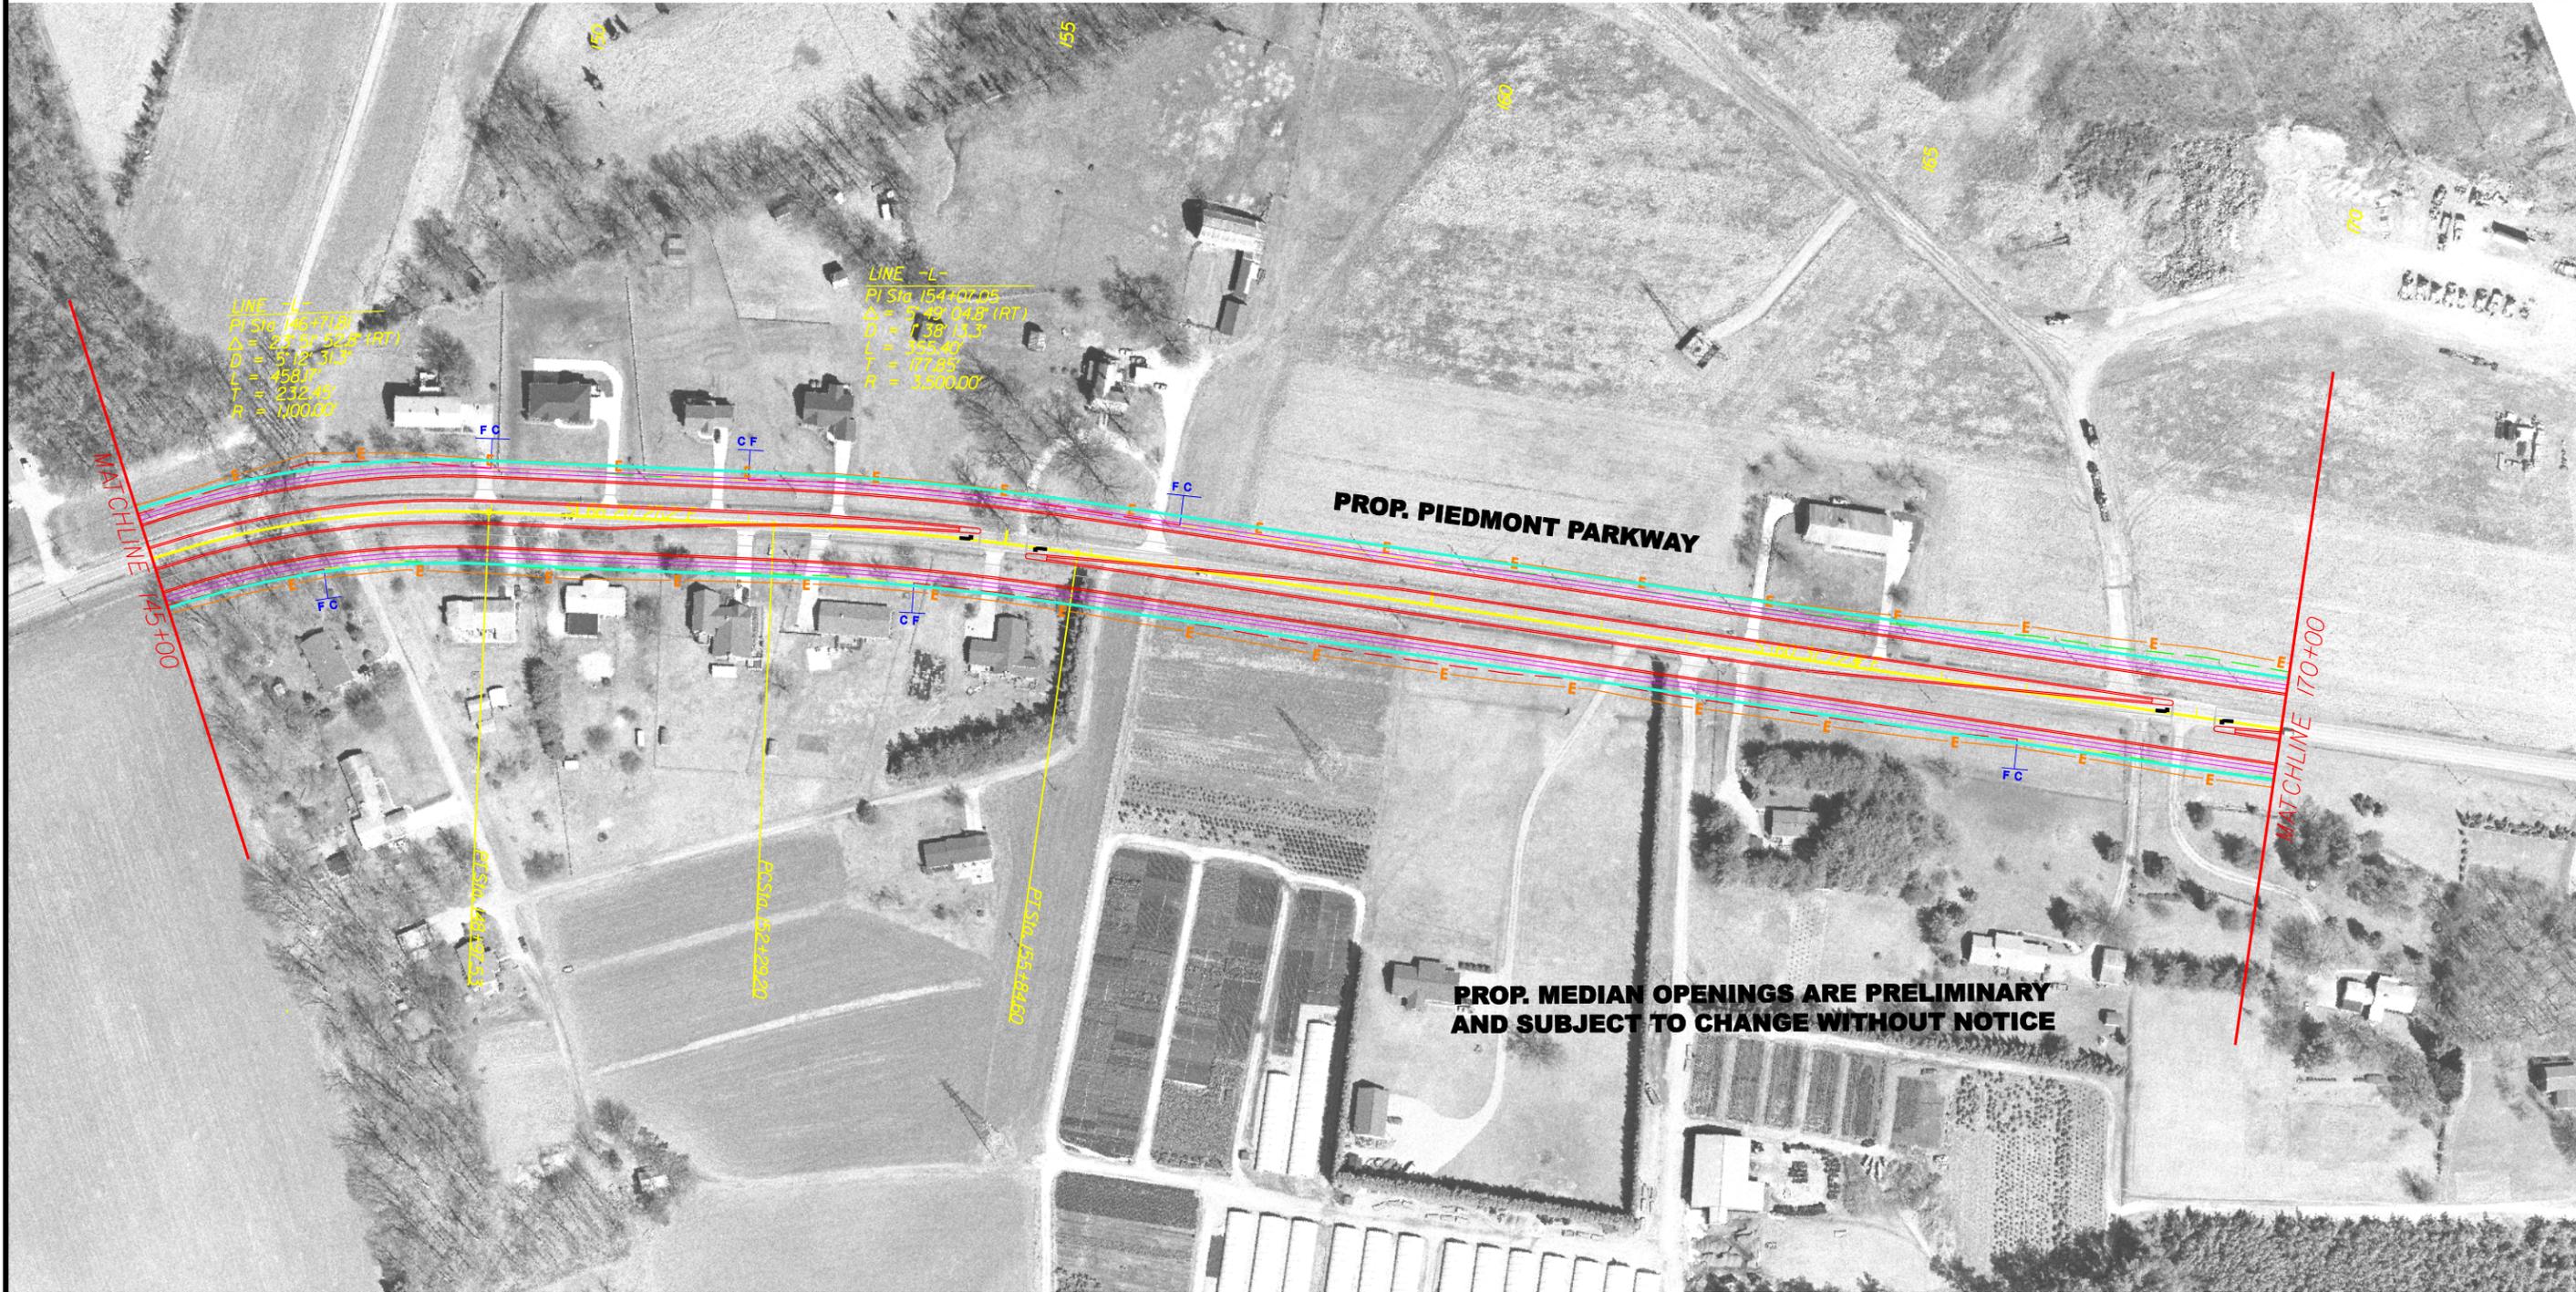

LEGEND	
LIMITS OF CONSTRUCTION	
CUT	---
FILL	---
TRANSITION	---
PROPOSED ESTIMATED ROW	---
PROPOSED SIDEWALK	---
EXISTING ROADWAY	---
-Y- LINE CONCEPTS	---
TEMP CONSTR. BASEMENT	---

SHEET 6 OF 8
 FUNCTIONAL PLANS
 DO NOT USE FOR CONSTRUCTION

