




# PIEDMONT PARKWAY EXTENSION FEASIBILITY STUDY

## CITY OF HIGH POINT, NC



PROJECT REFERENCE NO.	41253
PIEDMONT PARKWAY EXT.	
<b>HNTB</b> HNTB NORTH CAROLINA, P.C. 343 E. SIX FORKS ROAD, SUITE 200 Raleigh, North Carolina 27609	
<b>HIGH POINT</b> NORTH CAROLINA'S INTERNATIONAL CITY™	

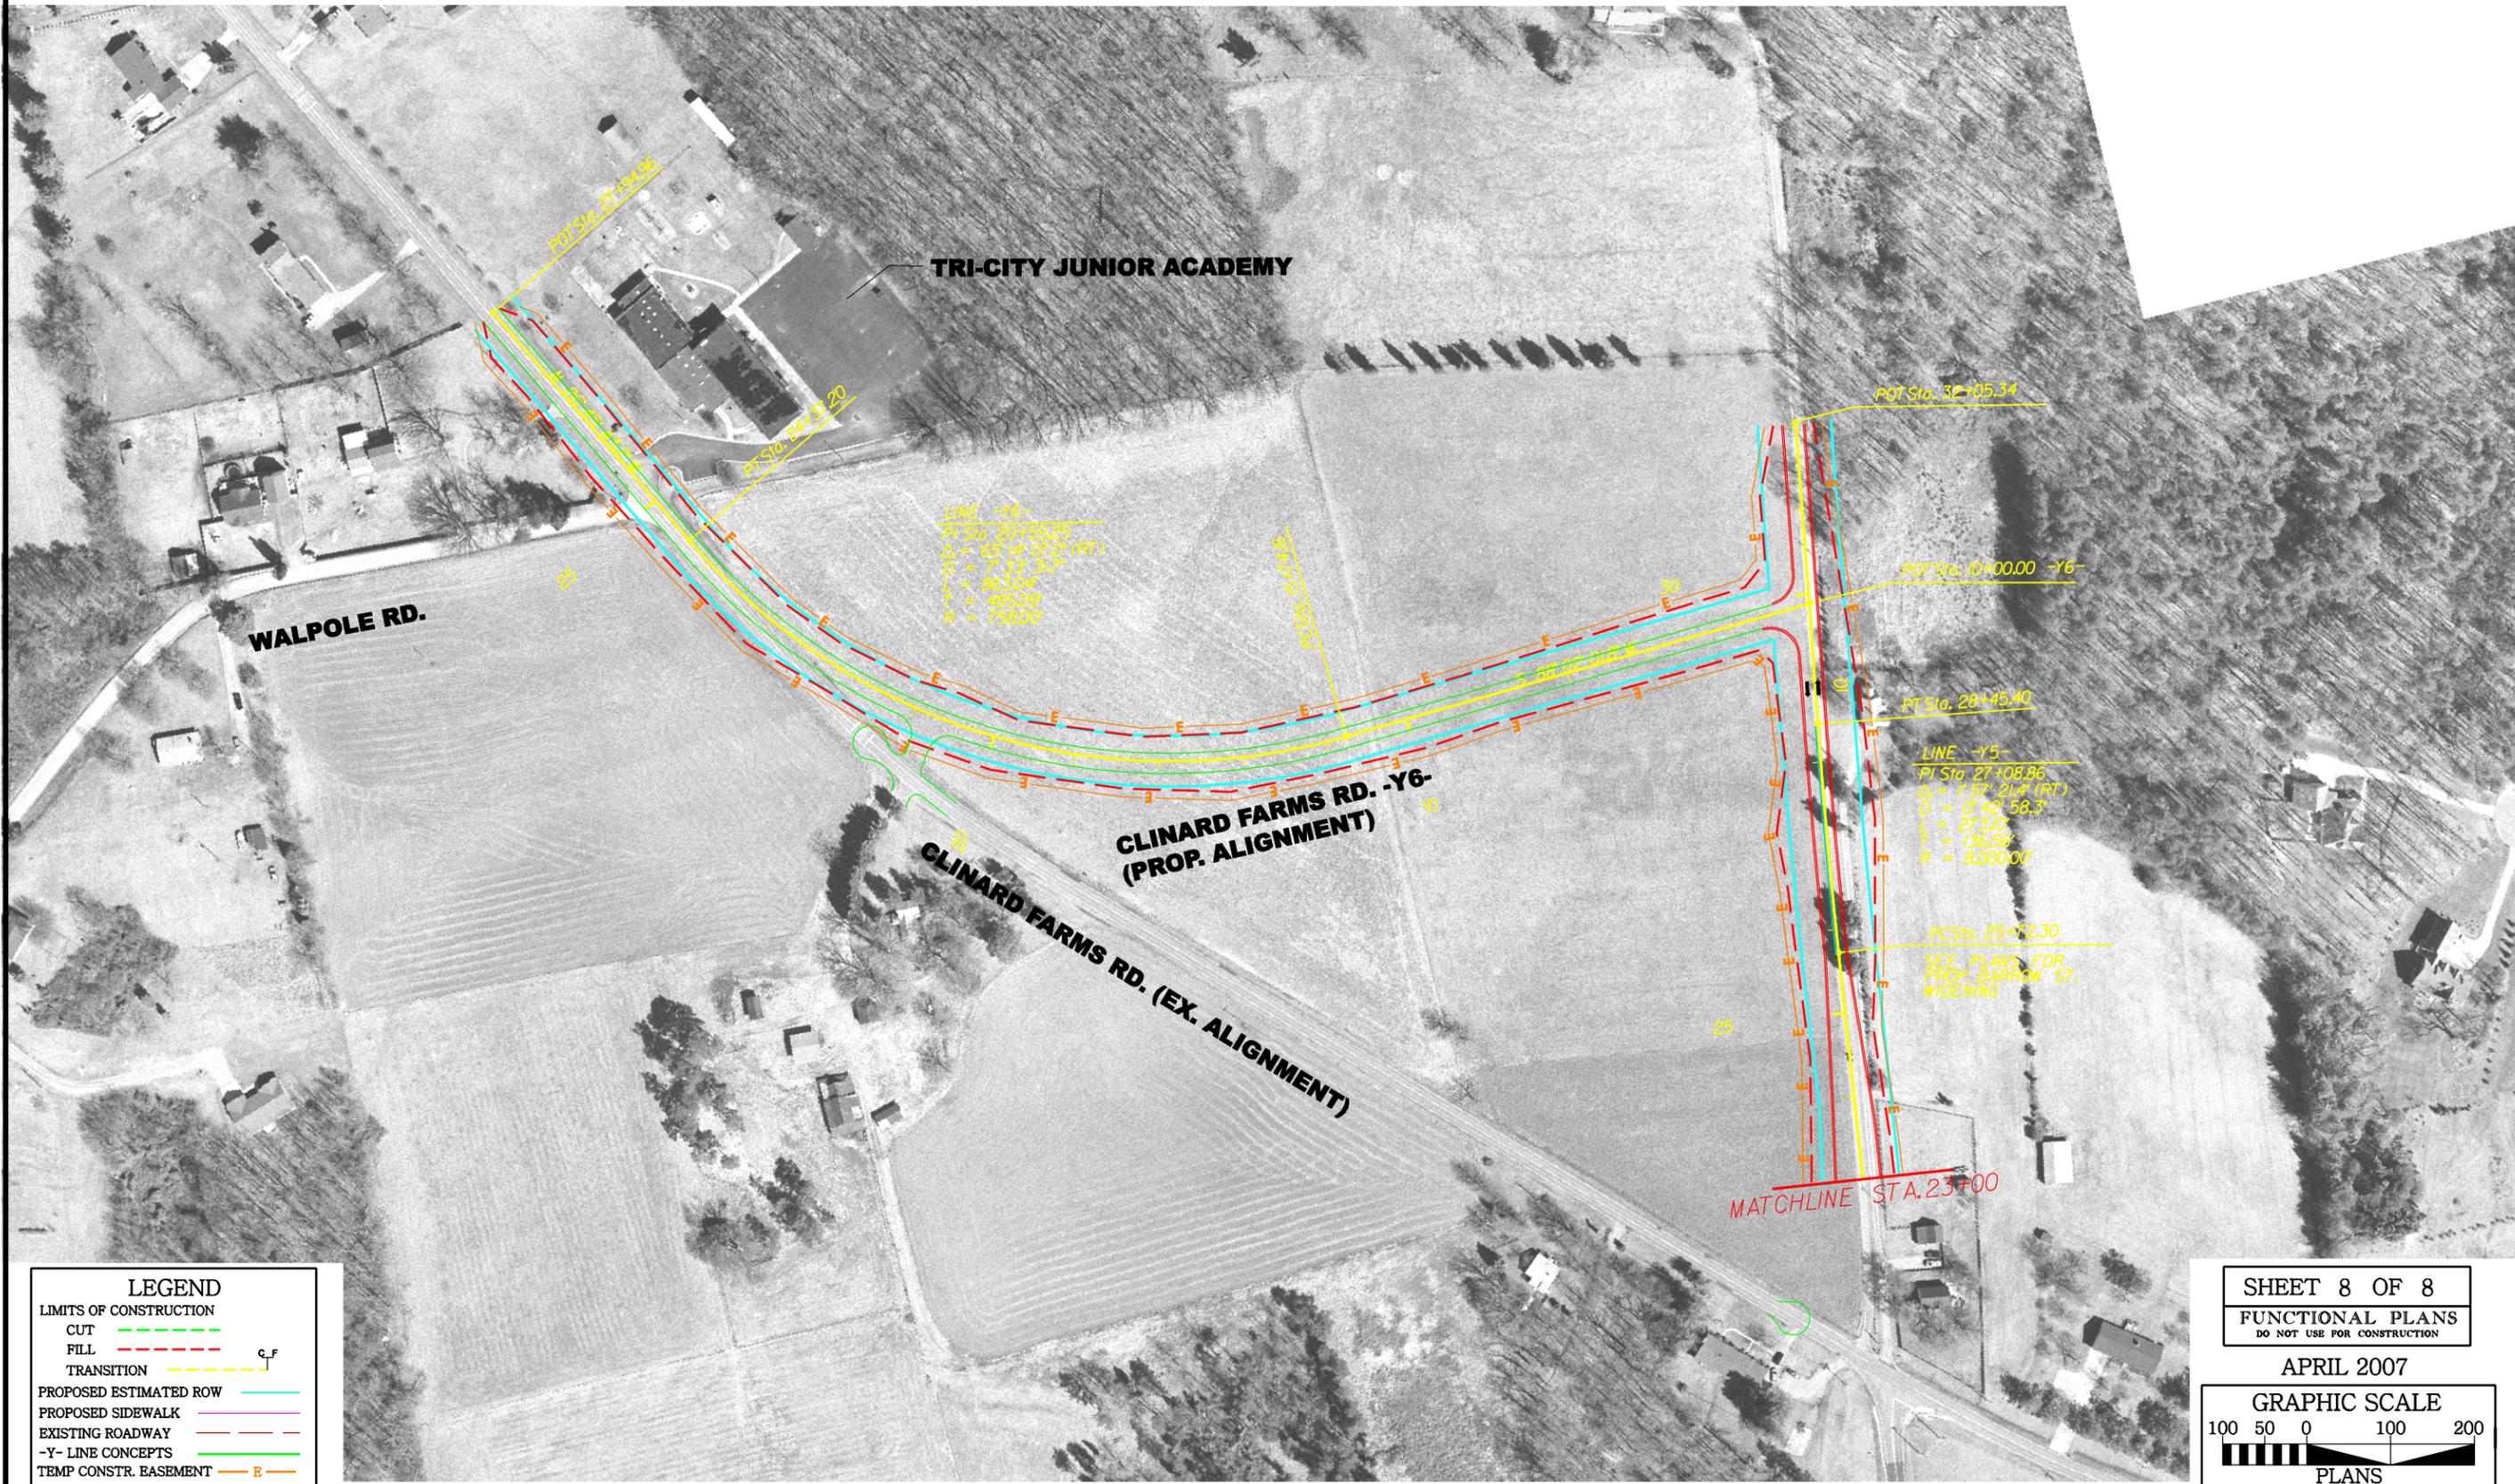

LEGEND	
LIMITS OF CONSTRUCTION	
CUT	--- (dashed green)
FILL	--- (dashed red)
TRANSITION	--- (dashed yellow)
PROPOSED ESTIMATED ROW	--- (solid blue)
PROPOSED SIDEWALK	--- (solid purple)
EXISTING ROADWAY	--- (dashed brown)
-Y- LINE CONCEPTS	--- (solid green)
TEMP CONSTR. BASEMENT	--- (solid orange)

SHEET 8 OF 8

FUNCTIONAL PLANS  
DO NOT USE FOR CONSTRUCTION

APRIL 2007

GRAPHIC SCALE  
100 50 0 100 200  
PLANS