


INDUSTRIAL & COLLECTOR STREET

41' B-B
40' F-F
36' E-E

PAVEMENT DESIGN

10" ABC OR 6" B25.0C
4" I19.0C
1 1/2" S9.5C

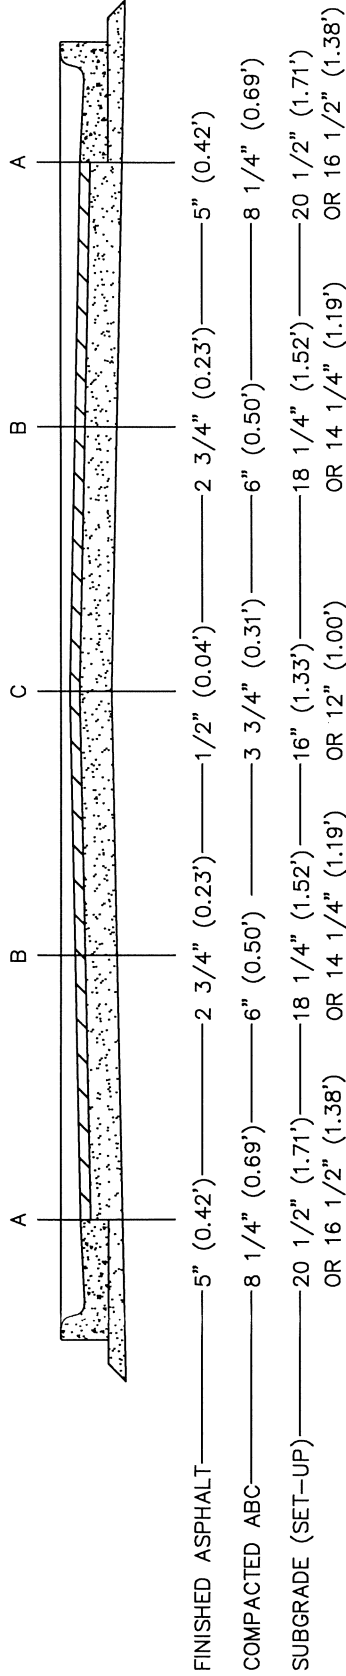

- A. AT EDGE OF PAVEMENT
- B. 9' FROM EDGE OF PAVEMENT
- C. 18' (PEAK OF CROWN)

THE PURPOSE OF THIS DRAWING IS TO PROVIDE THE PROJECT SUPERINTENDENT/INSPECTOR WITH A QUICK AND EASY METHOD OF CHECKING VARIOUS CRITICAL MEASUREMENTS USING A STRINGLINE PULLED TIGHTLY FROM BACK OF CURB TO BACK OF CURB. MEASUREMENTS ARE BASED ON A NORMAL CROWN OF 1/4" PER FOOT.

NOTES:

1. THIS DRAWING IS ONLY APPLICABLE FOR A NORMAL CROWN ROAD WITH 1/4"/FT SLOPE. THIS IS NOT APPLICABLE IN SUPERELEVATION & SUPERELEVATION TRANSITION AREAS.
2. ALL MANHOLES AND WATER VALVES ARE ALSO TO BE CHECKED FROM BACK OF CURB AND GUTTER.

CITY OF HIGH POINT NORTH CAROLINA ENGINEERING SERVICES DEPARTMENT APPROVED: J. K. Y. 24 20.23 DIRECTOR	ISSUED 7-24-23 REVISIONS 5-3-07	STANDARD DRAWING FOR 40' F-F INDUSTRIAL OR COLLECTOR STREET STRINGLINE REFERENCE
		STRING_40F-F.DWG
		527.00
		SHEET 1 OF 1