



### DESIRABLE DRIVEWAY GRADES

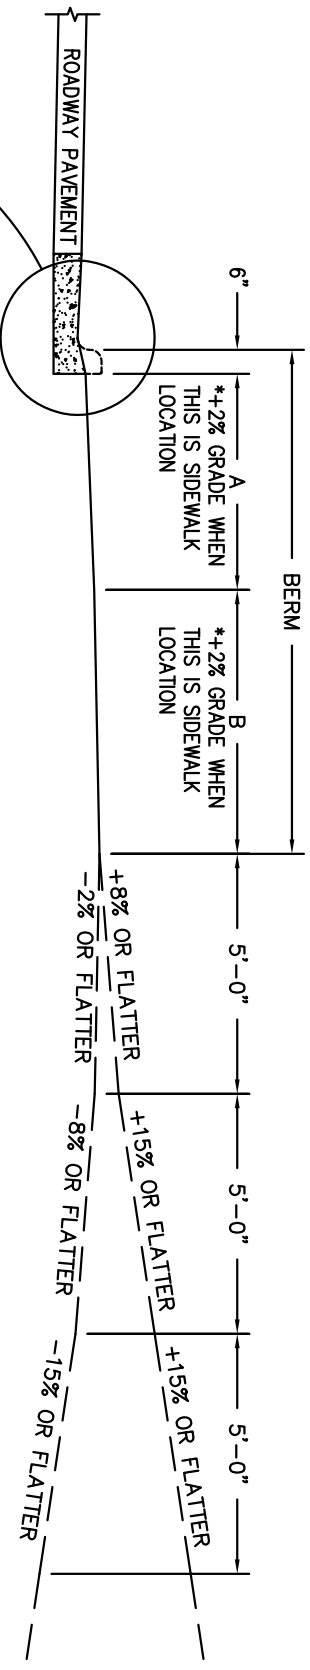

\* SIDEWALK LOCATION  
(DO NOT PLACE SIDEWALK ON BERMS LESS THAN 6' WIDE.)  
MAX. SIDEWALK CROSS-SLOPE IS 2%.

BERM WIDTH	DESIRABLE OR MAXIMUM DRIVEWAY GRADES	
	A	B
8' OR LESS	DIST. 5'-0" GRADE +2%*	DIST. 2'-6" GRADE +5%
8' OR LESS	DIST. 2'-0" GRADE +6%	DIST. 5'-6" GRADE +2%*
10'	DIST. 4'-0" GRADE +4%	DIST. 5'-6" GRADE +2%*
12' & OVER	DIST. 4'-6" GRADE +4%	DIST. 7'-0" GRADE +2%*

### MAXIMUM DRIVEWAY GRADES

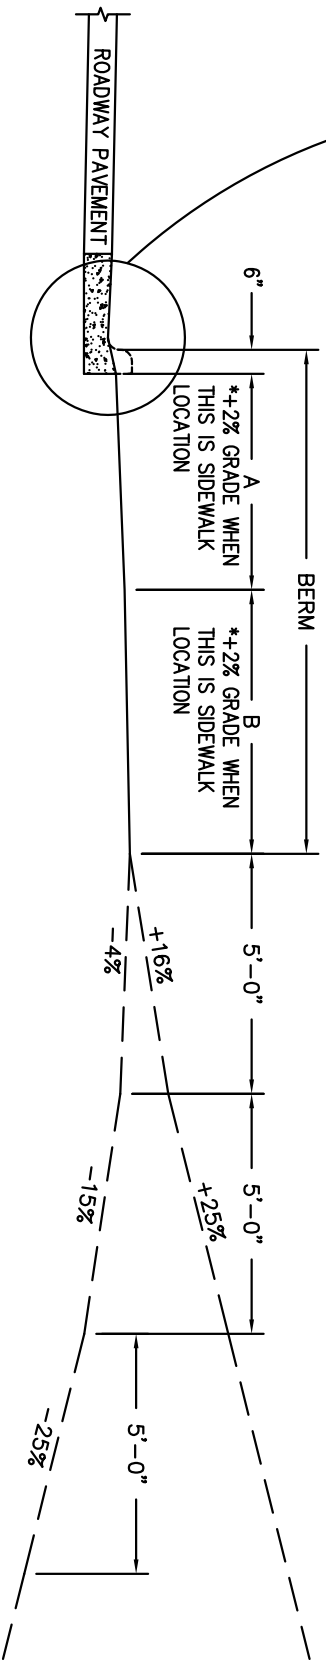

CITY OF HIGH POINT  
NORTH CAROLINA  
ENGINEERING SERVICES DEPARTMENT  
APPROVED APRIL 10, 2007  
BPK  
DIRECTOR

ISSUED 4-19-07  
REVISIONS  
9-15-10

STANDARD DRAWING FOR  
DRIVEWAY ENTRANCE GRADES  
FOR CURB & GUTTER STREET

DW\_GRADES.DWG  
522.00  
SHEET 1 OF 1