



CROSS SECTION VIEW

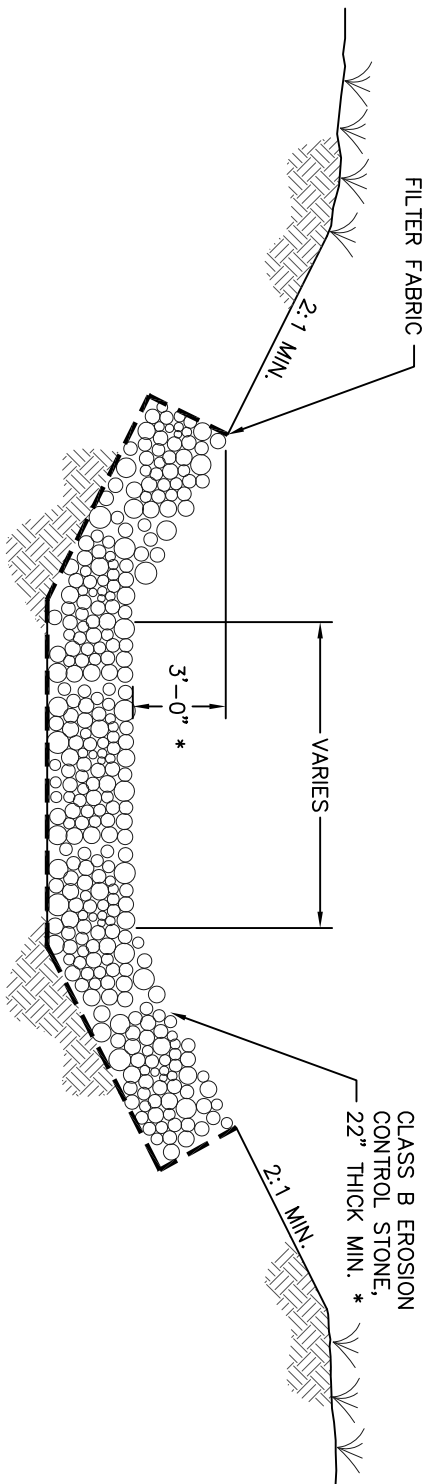

PLAN VIEW

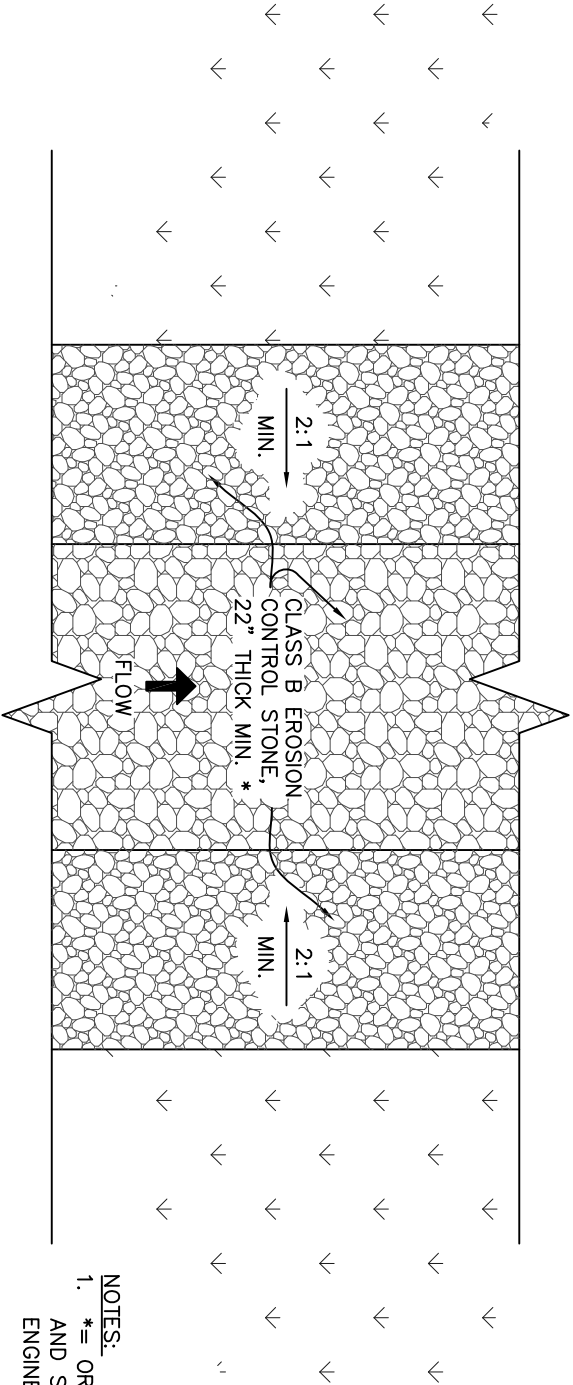

NOTES:
 1. * = OR APPROVED EQUIVALENT DIMENSIONS AND SIZES AS DESIGNED BY A PROFESSIONAL ENGINEER.

CITY OF HIGH POINT
 NORTH CAROLINA
 ENGINEERING SERVICES DEPARTMENT
 APPROVED... FEBRUARY 17, 2009
 BSK
 DIRECTOR

ISSUED 2-17-09
 REVISIONS

STANDARD DRAWING FOR
 DRAINAGE DITCH STABILIZATION
 FOR RIPRAP LINED CHANNELS

DR_DIT_STA1.DWG
 604.00
 SHEET 1 OF 1