



# CITY OF HIGH POINT HARTLEY DRIVE EXTENSION

FROM US 311 TO WESTOVER DRIVE

PROJECT NO. 2287

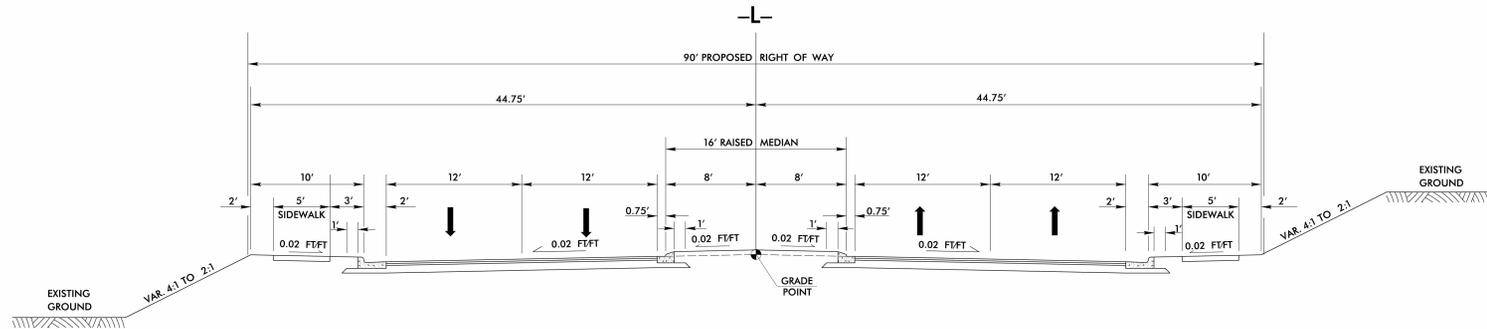

**TYPICAL SECTION**

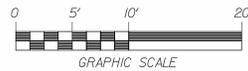

**SCALE: 1" = 5'**

**STV/Ralph Whitehead Associates**