



**HIGH POINT ONE-WAY STREET CONVERSION FEASIBILITY STUDY**  
**TYPICAL SECTION - ALTERNATIVE 2: COMBINATION ROADS (KIVETT DRIVE / ENGLISH ROAD)**  
 NOT TO SCALE

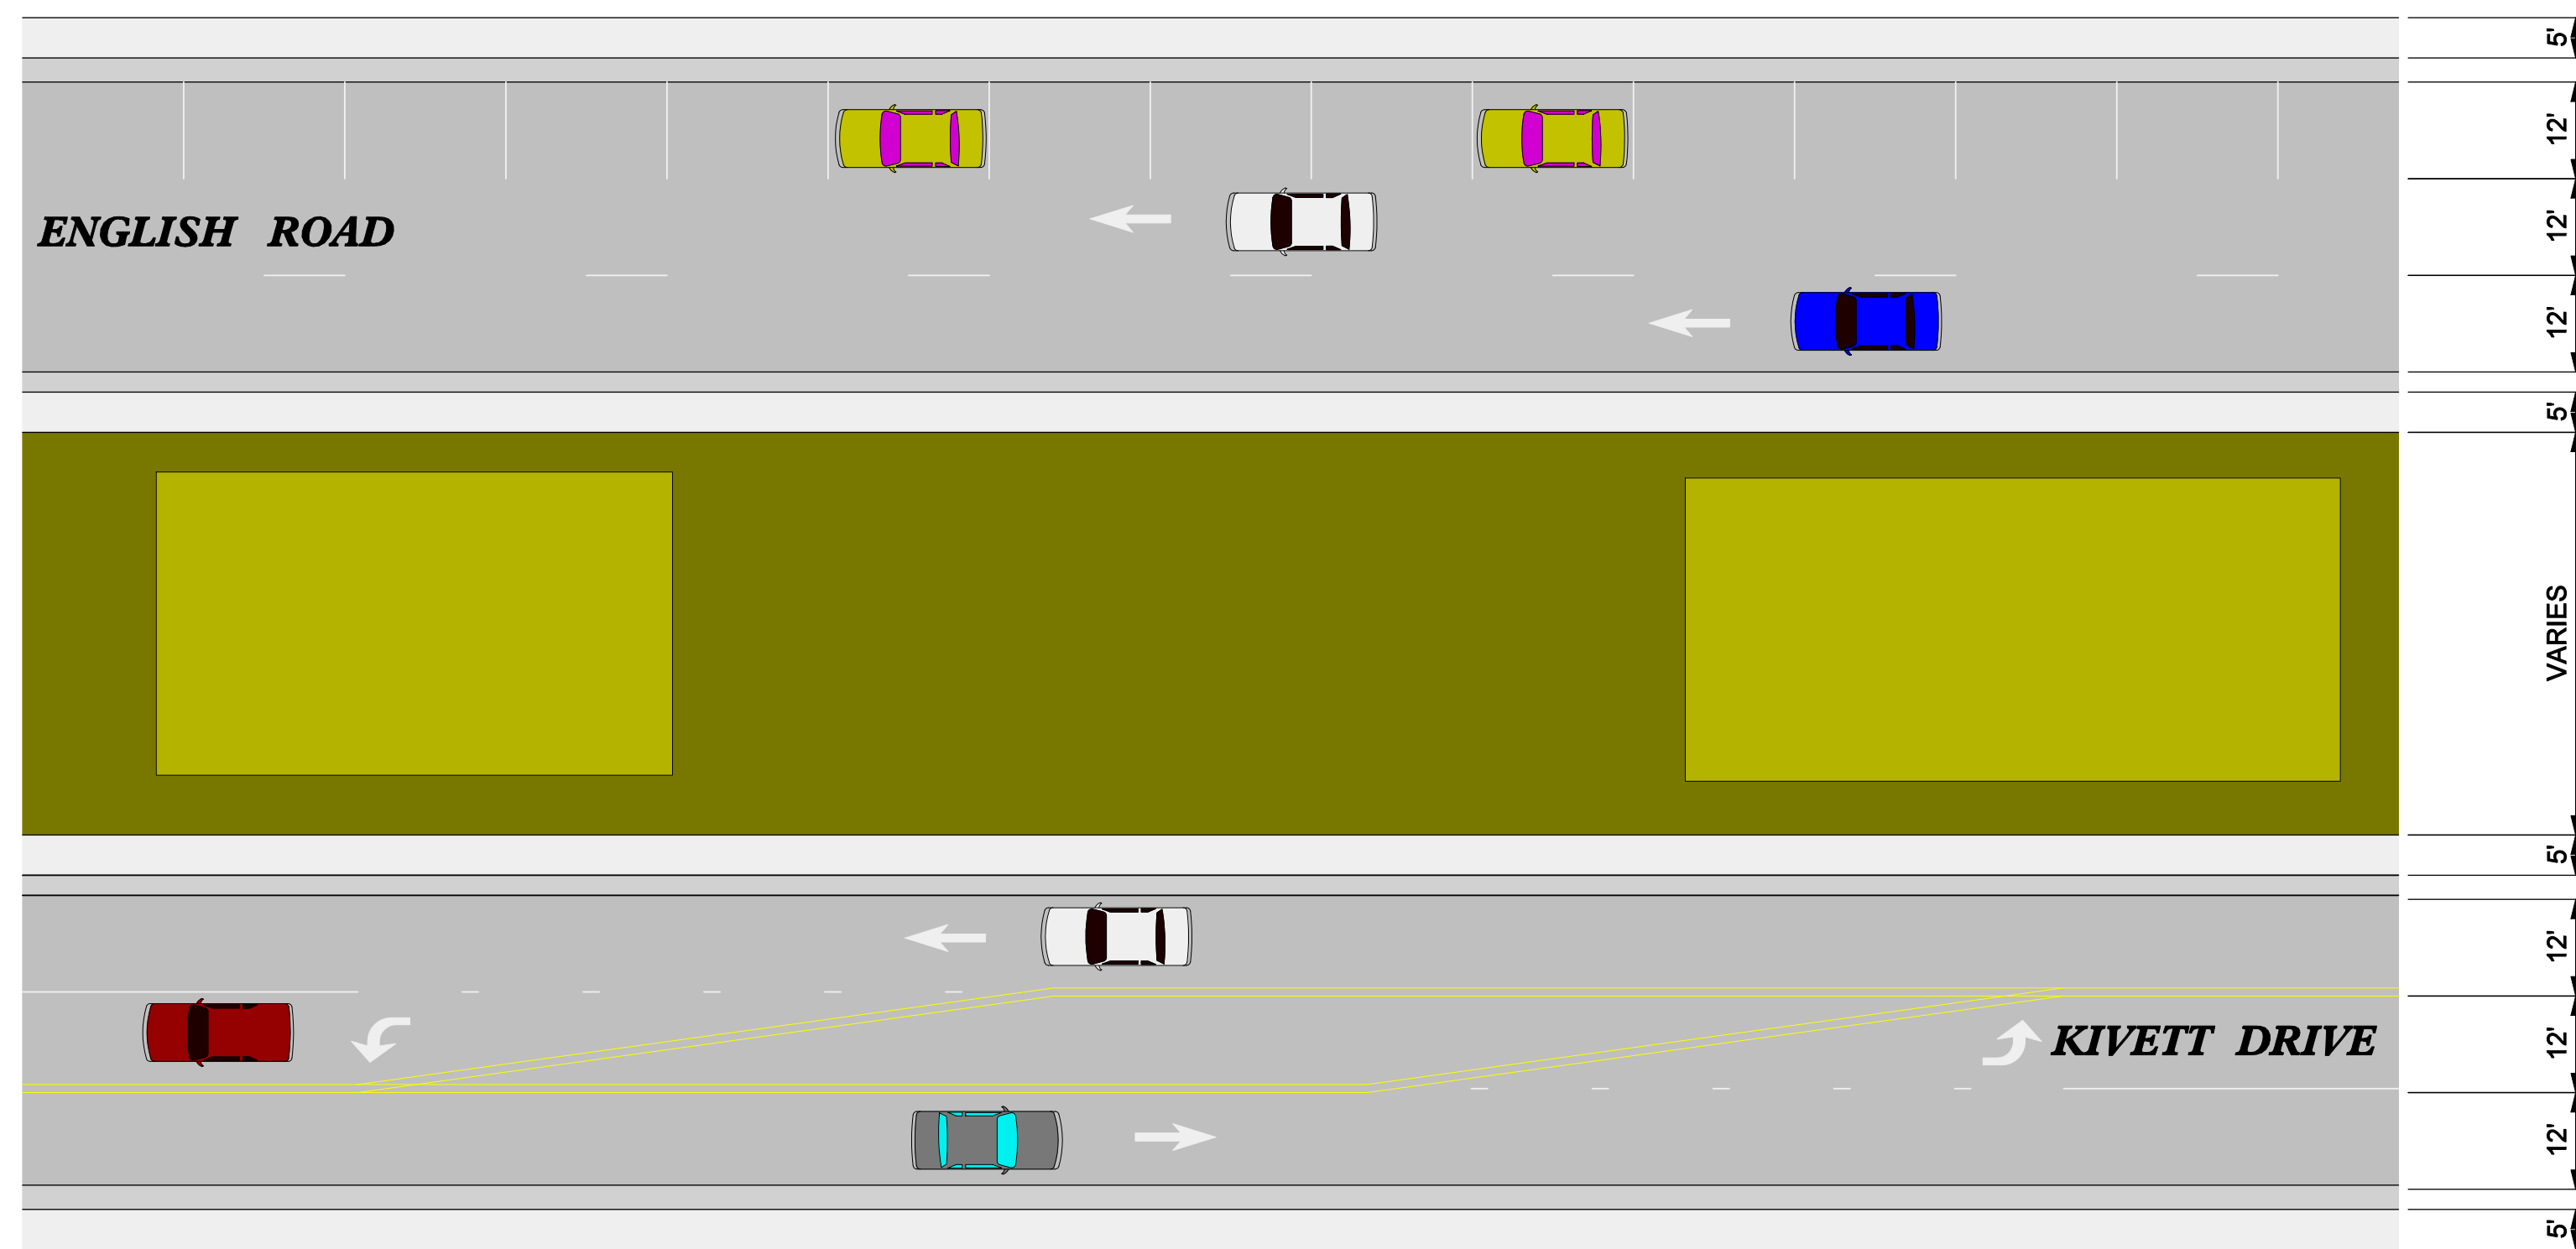

**PLAN VIEW - ALTERNATIVE 2: COMBINATION ROADS**  
 NOT TO SCALE

**PREPARED FOR:**  
**CITY OF HIGH POINT**  
**DEPARTMENT OF TRANSPORTATION**  
**PREPARED BY:**

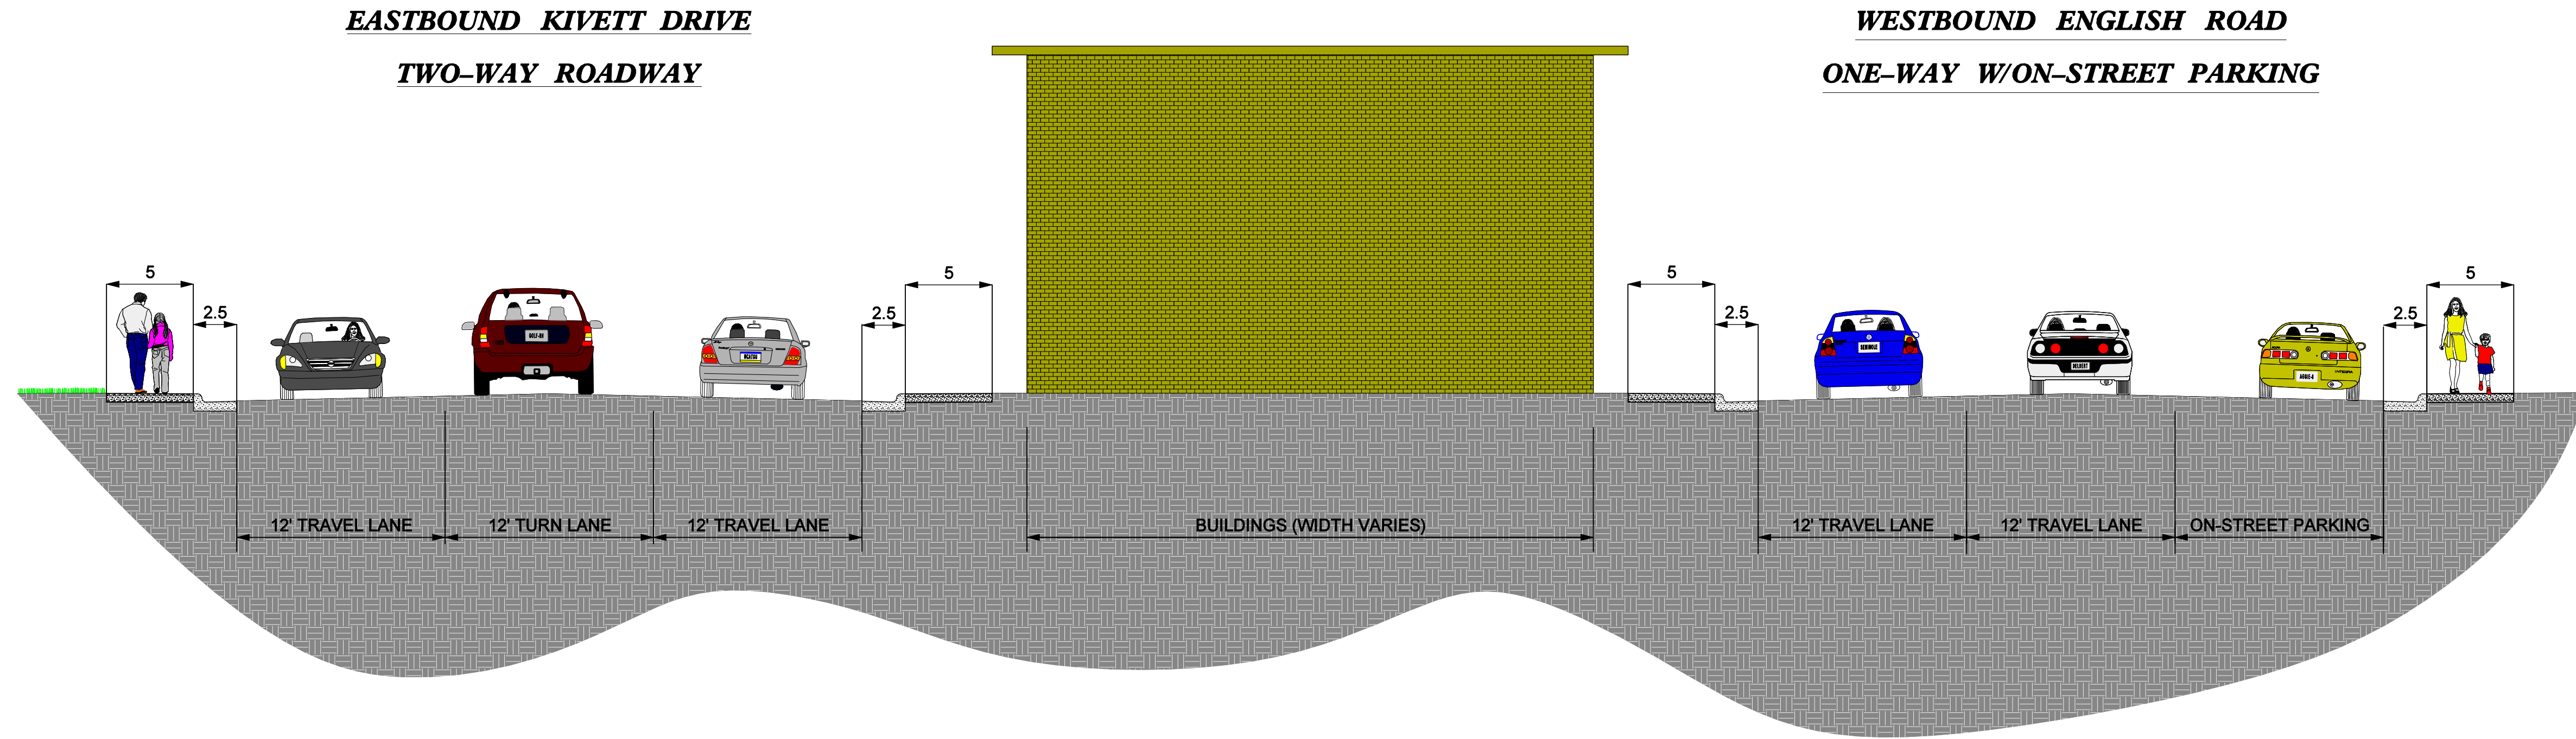

4135 MENDENHALL OAKS PARKWAY, SUITE 160  
 HIGH POINT, NORTH CAROLINA 27265  
 TELE : (336) 819-4200  
 FAX : (336) 819-4201