
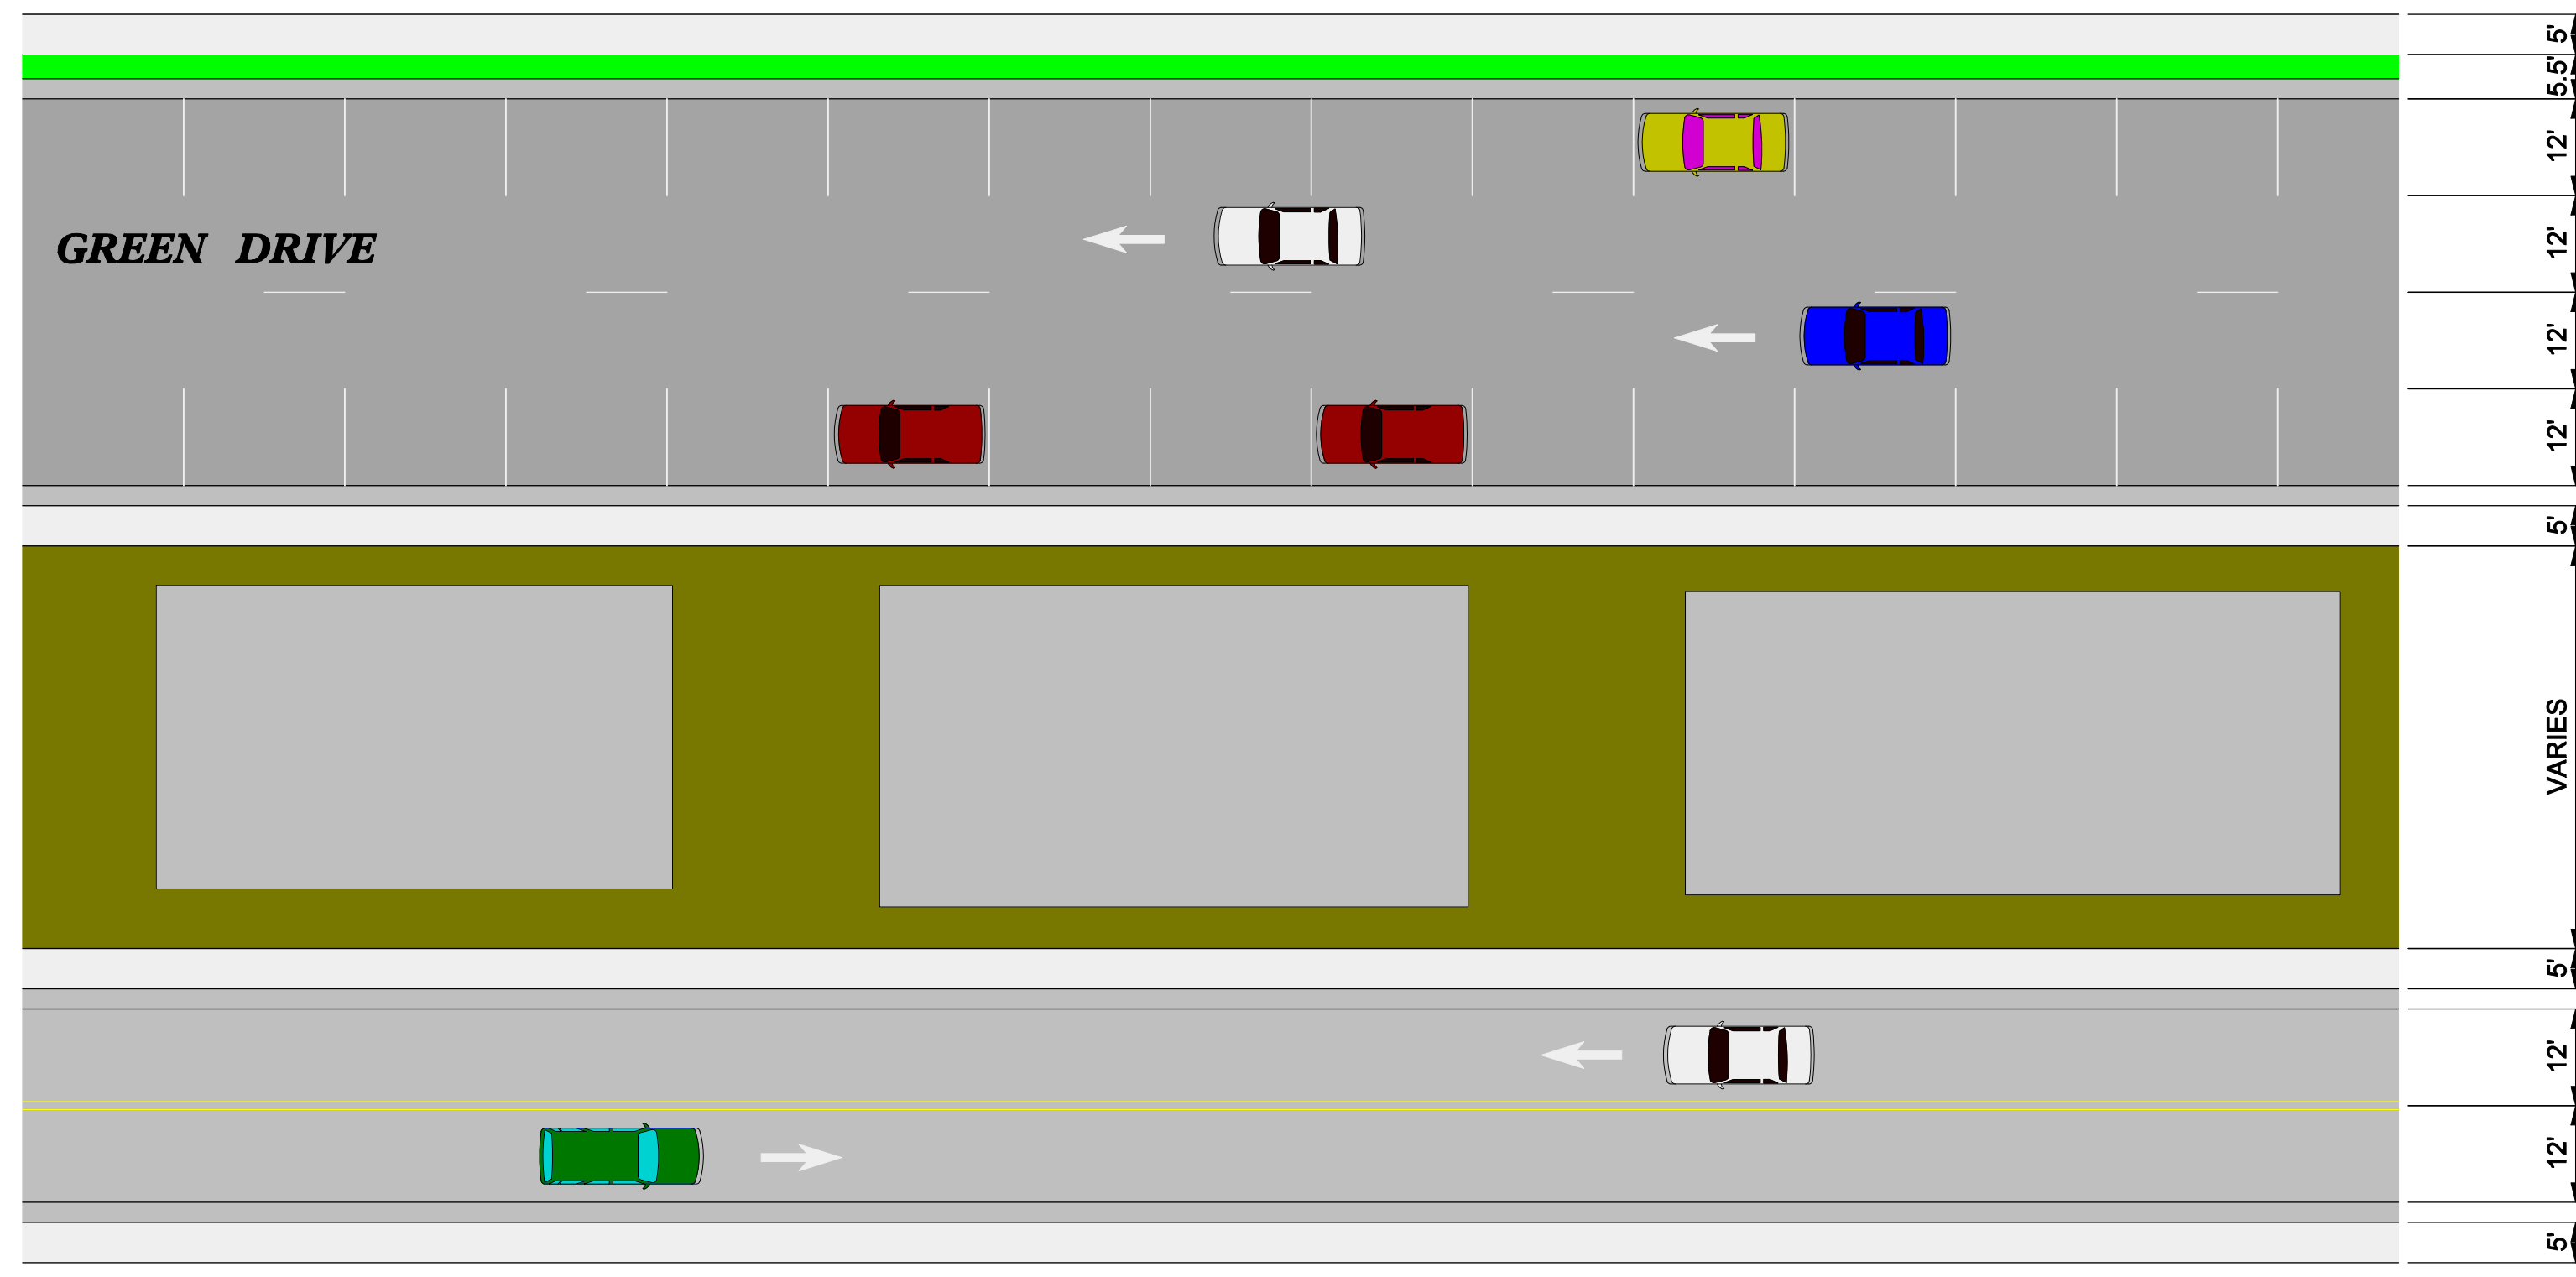



HIGH POINT ONE-WAY STREET CONVERSION FEASIBILITY STUDY
TYPICAL SECTION - ALTERNATIVE 2: COMBINATION ROADS (GREEN DRIVE /RUSSELL AVENUE)
 NOT TO SCALE

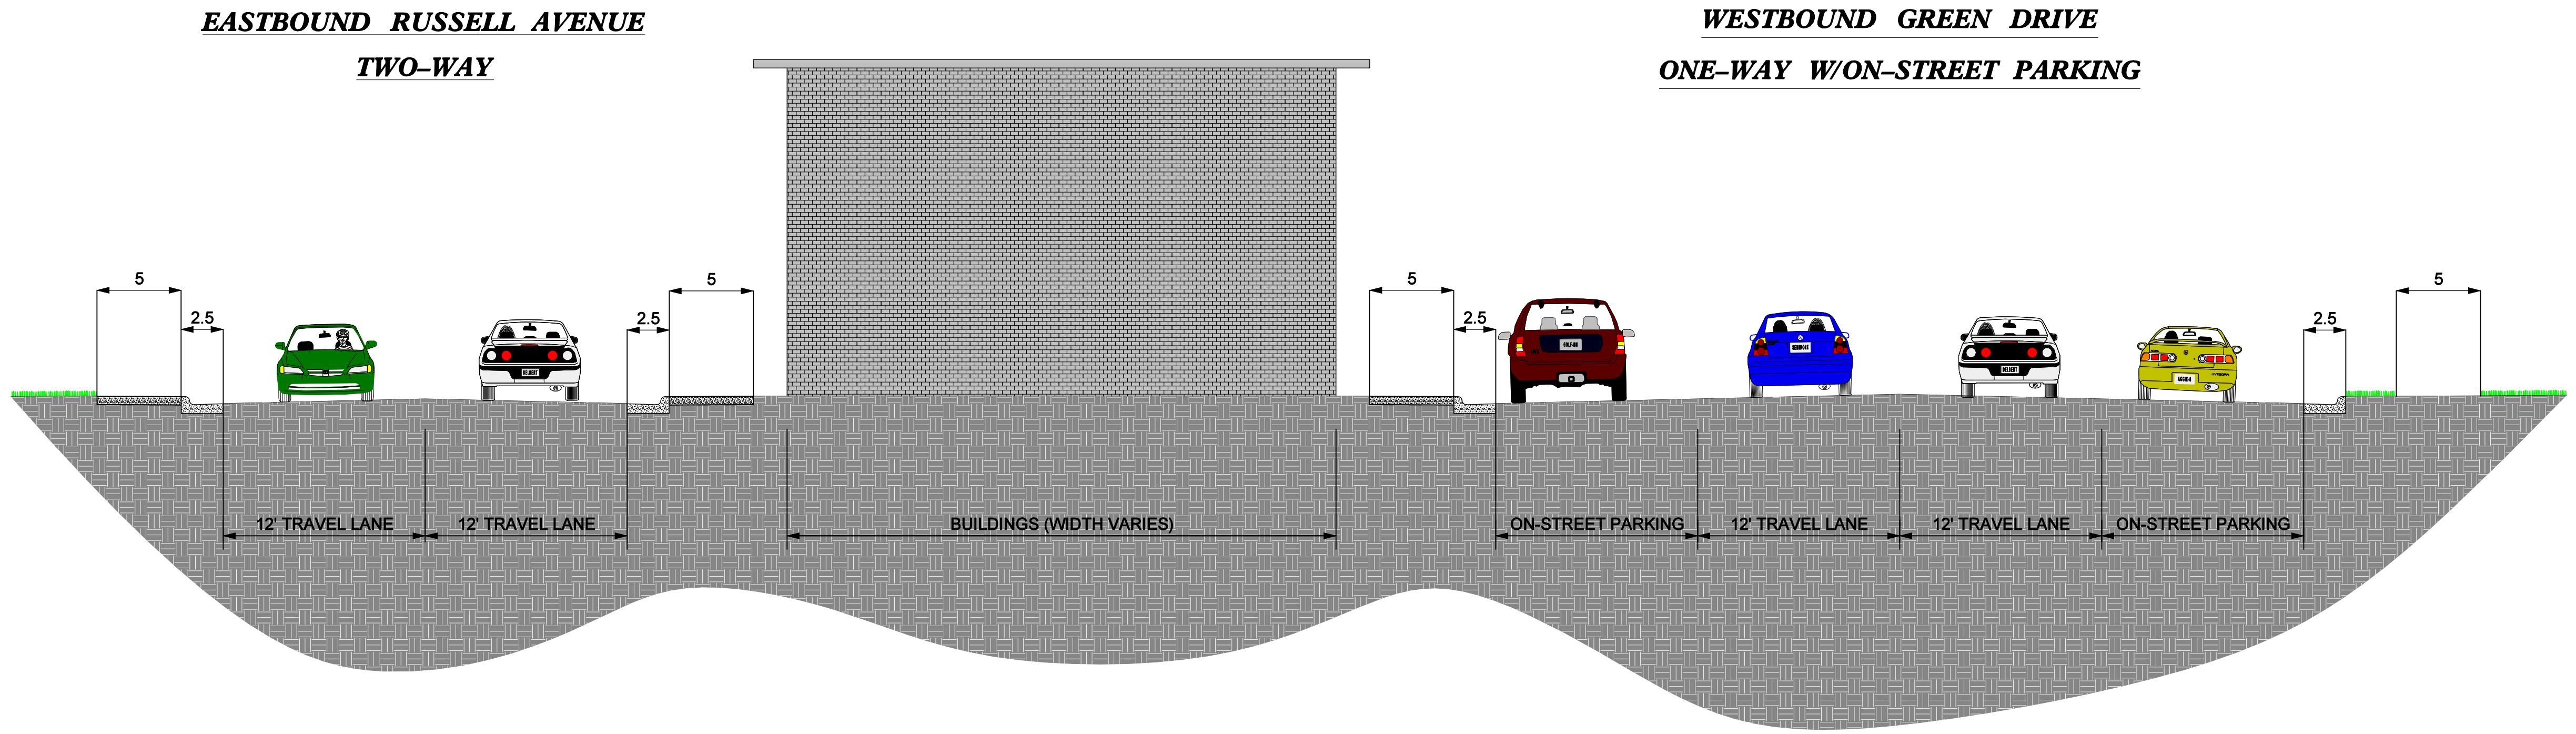

PLAN VIEW - ALTERNATIVE 2: COMBINATION ROADS
 NOT TO SCALE

PREPARED FOR:
CITY OF HIGH POINT
DEPARTMENT OF TRANSPORTATION

PREPARED BY:

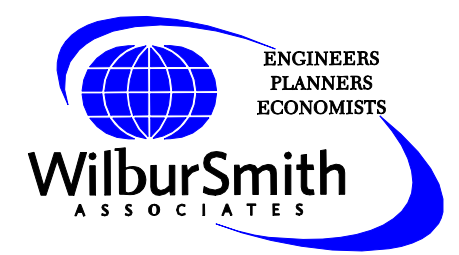

4135 MENDENHALL OAKS PARKWAY, SUITE 160
 HIGH POINT, NORTH CAROLINA 27265
 TELE : (336) 819-4200
 FAX : (336) 819-4201