



HIGH POINT ONE-WAY STREET CONVERSION FEASIBILITY STUDY
TYPICAL SECTION - ALTERNATIVE 1: DUAL ONE-WAY ROAD DIETS (KIVETT DRIVE / ENGLISH ROAD)
 NOT TO SCALE

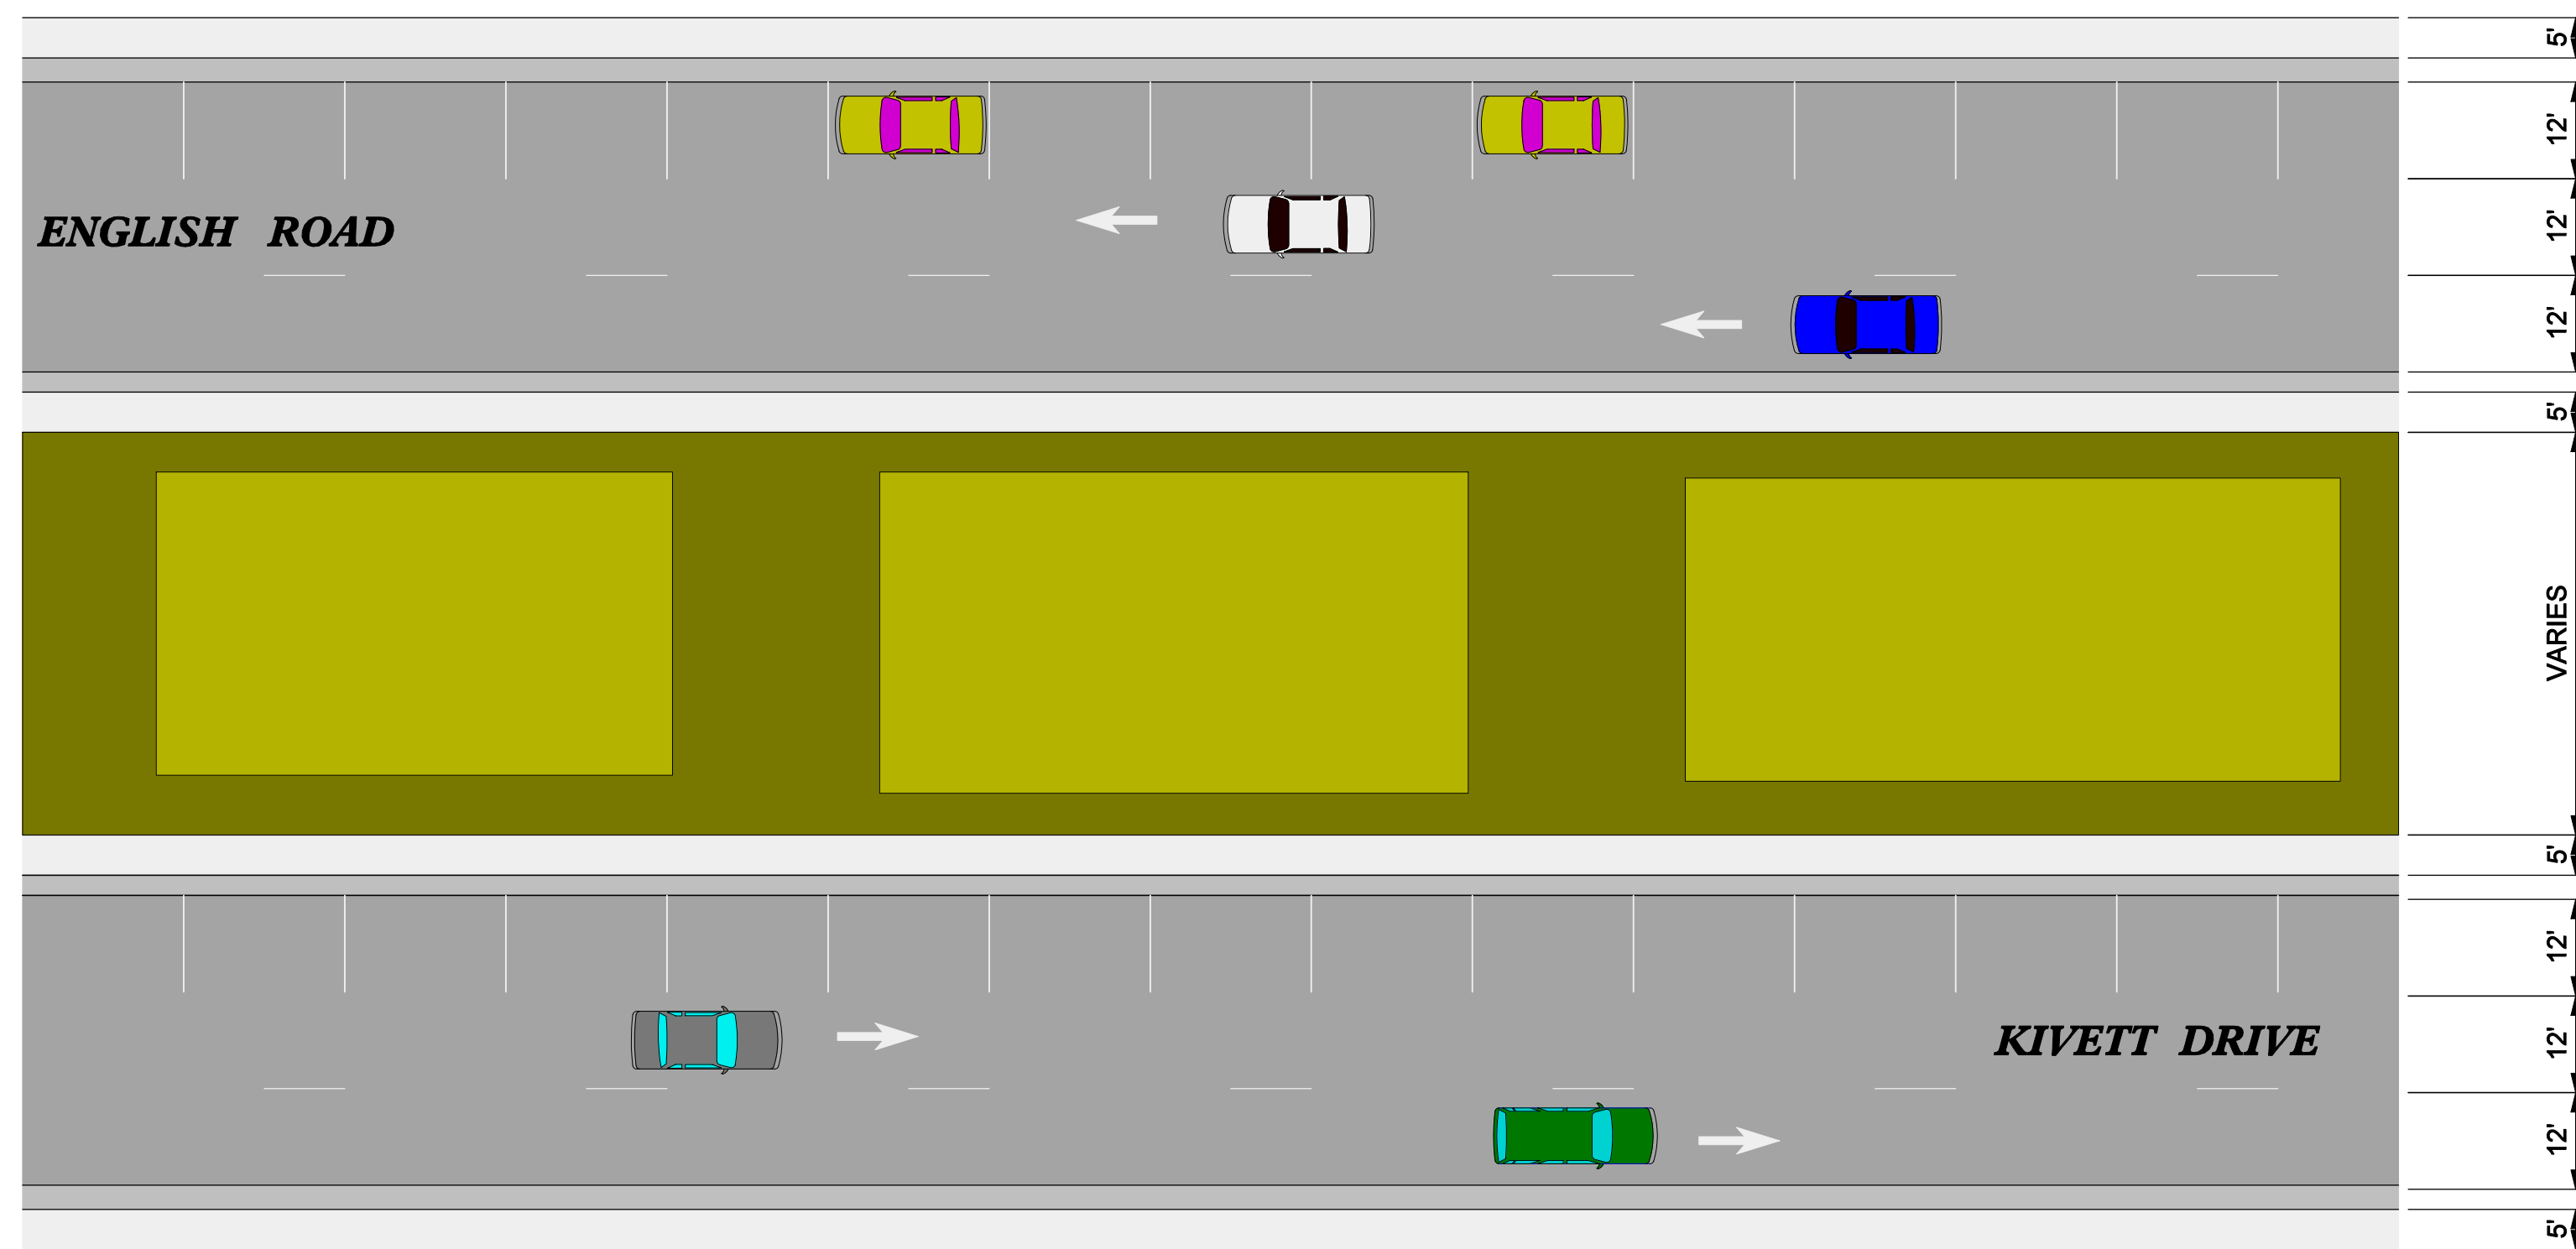

PLAN VIEW - ALTERNATIVE 1: DUAL ONE-WAY ROAD DIETS
 NOT TO SCALE

PREPARED FOR:
CITY OF HIGH POINT
DEPARTMENT OF TRANSPORTATION
PREPARED BY:

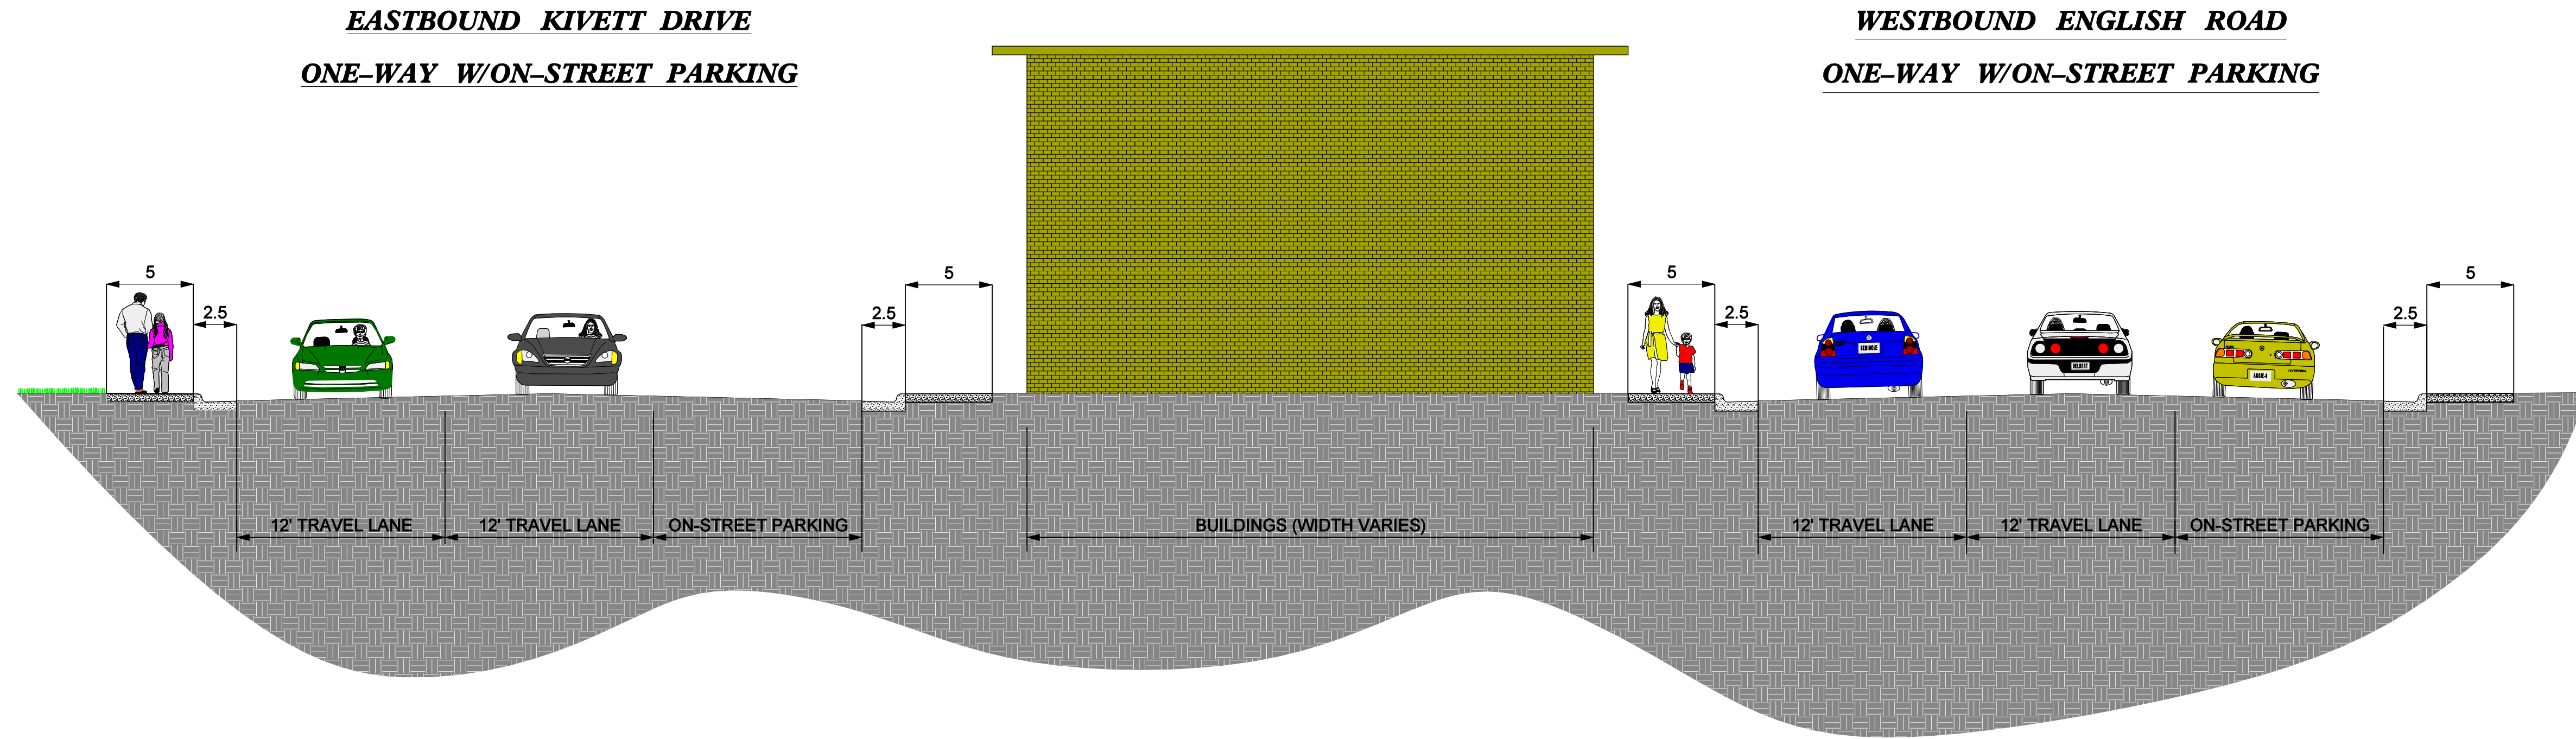

4135 MENDENHALL OAKS PARKWAY, SUITE 160
 HIGH POINT, NORTH CAROLINA 27265
 TELE : (336) 819-4200
 FAX : (336) 819-4201